

**FIRST FLOOR**




**DWIRE HALL** University of Colorado at Colorado Springs


SCHEMATIC DESIGN

02.14.06

ROOT ROSENMAN ARCHITECTS

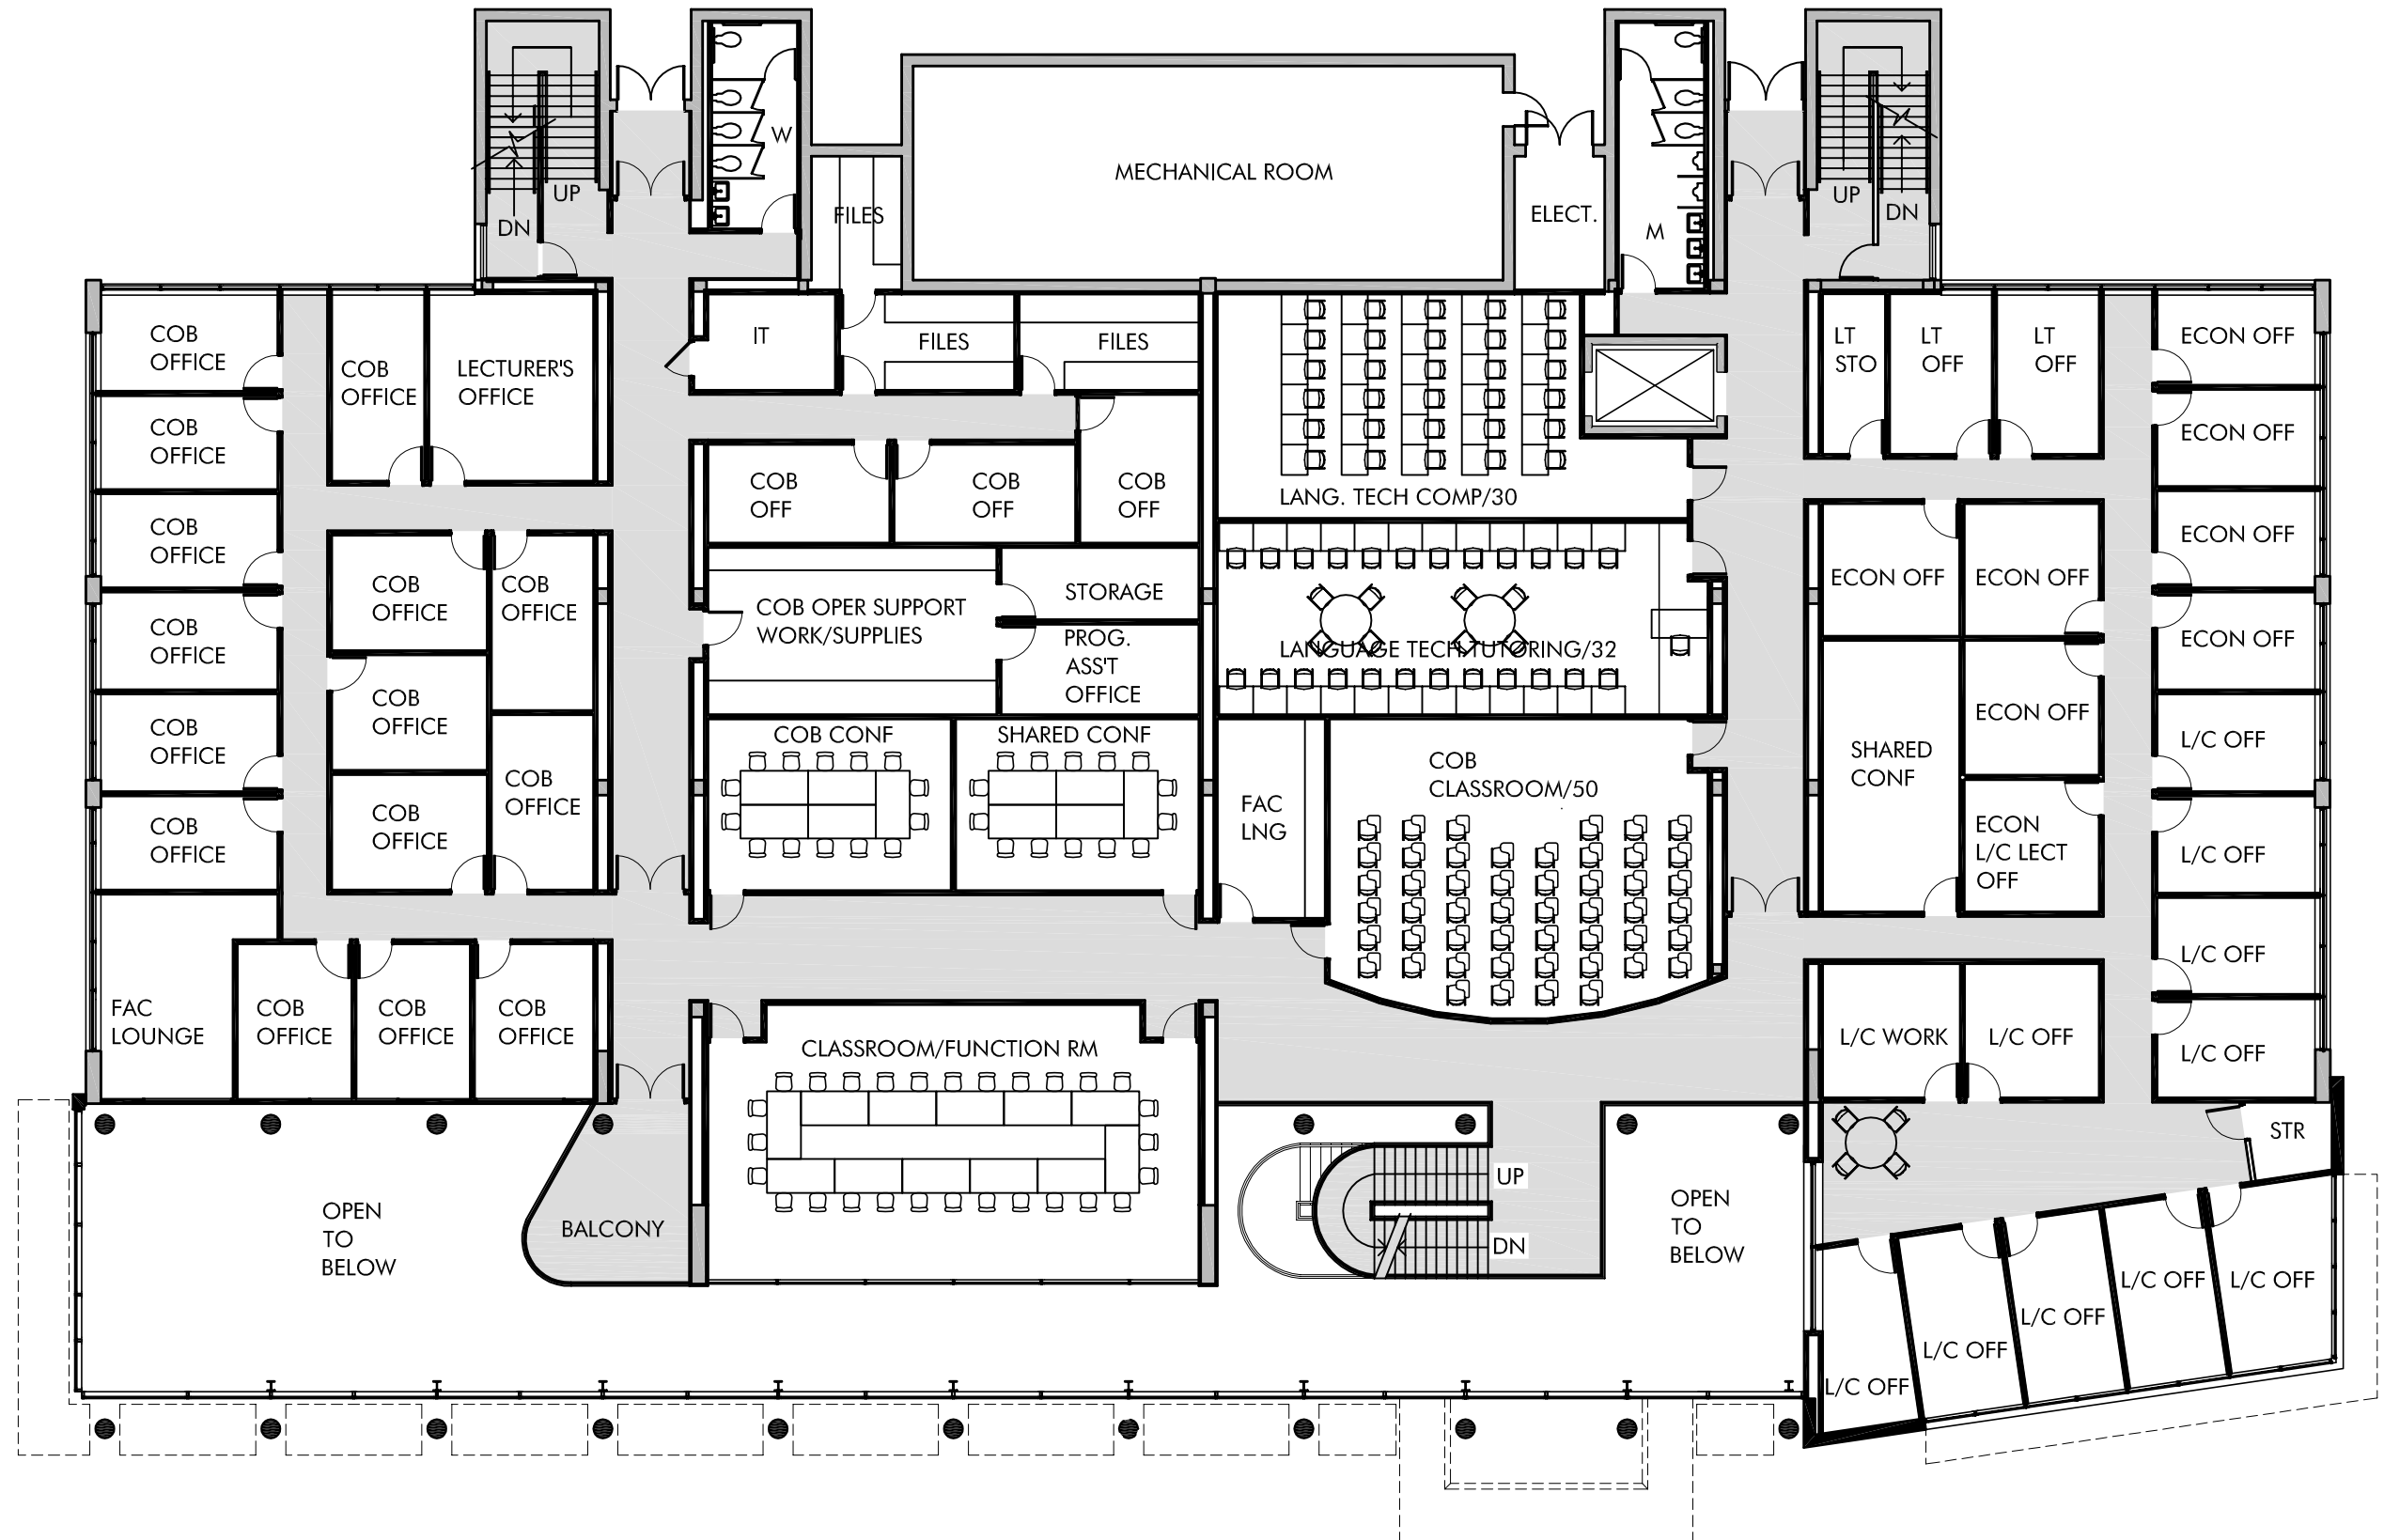


**SECOND FLOOR**

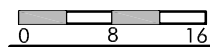

**DWIRE HALL** University of Colorado at Colorado Springs  
 SCHEMATIC DESIGN

02.14.06

ROOT ROSENMAN ARCHITECTS

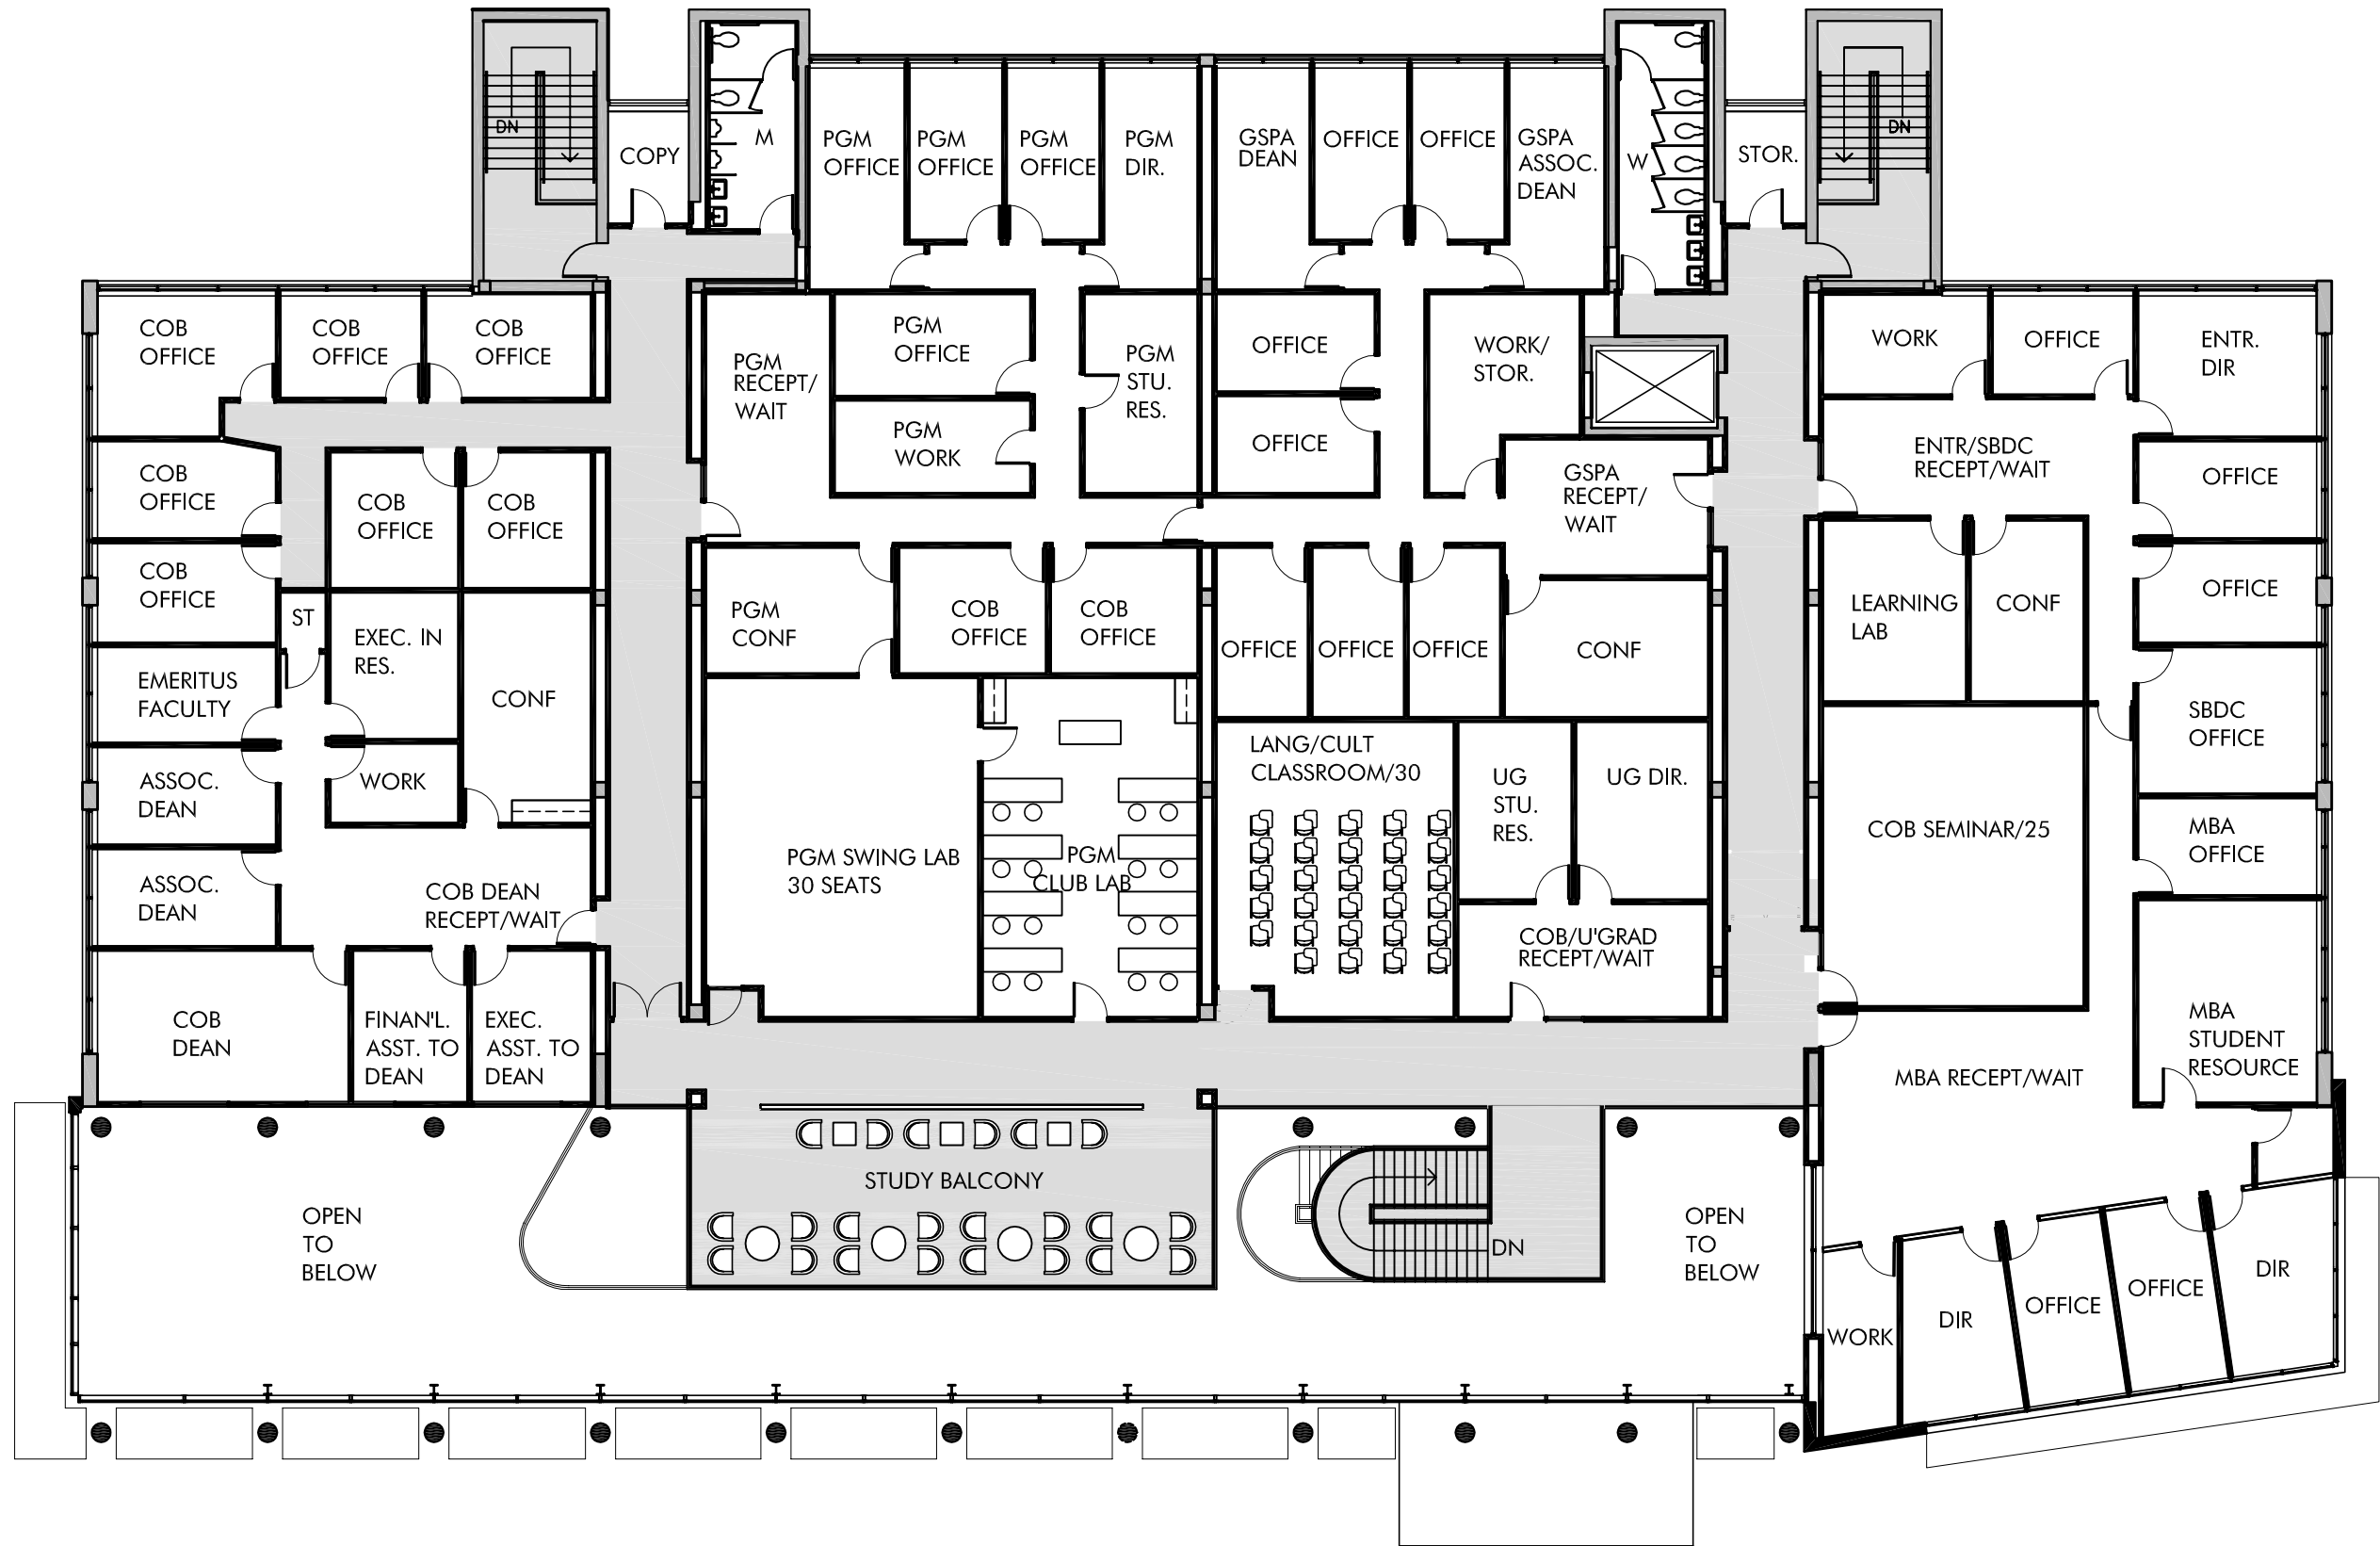

**THIRD FLOOR**




**DWIRE HALL** University of Colorado at Colorado Springs

SCHEMATIC DESIGN

02.14.06

ROOT ROSENMAN ARCHITECTS

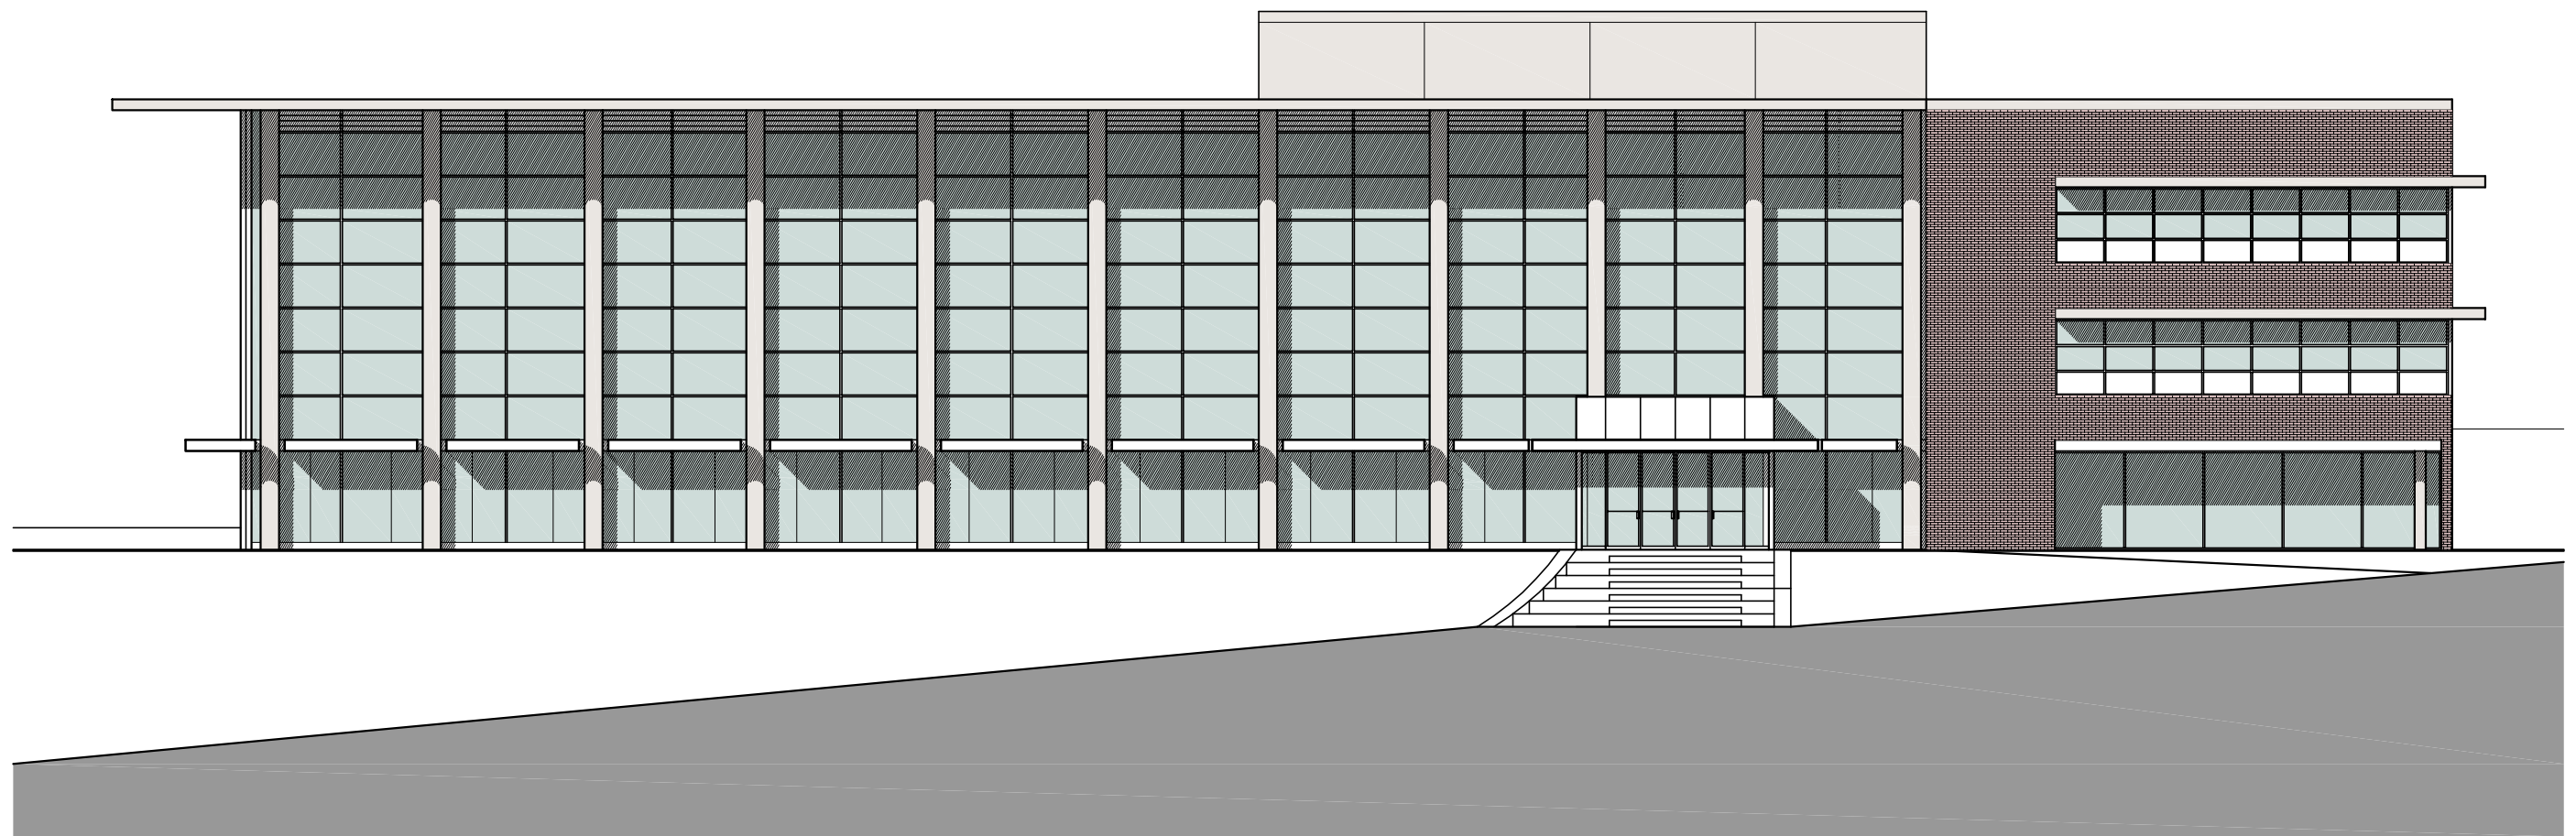

SOUTH ELEVATION



**DWIRE HALL** University of Colorado at Colorado Springs

SCHEMATIC DESIGN

02.09.06



ROOT ROSENMAN ARCHITECTS



EXISTING BRICK  
 EXISTING CONCRETE  
 NEW WINDOWS/  
 BRICK SILL

NEW STUCCO PENTHOUSE  
 STEEL ROOF  
 STEEL COLUMNS  
 HIGH-PERFORMANCE GLASS  
 METAL SUNSHADE  
 ENTRY BEYOND

WEST ELEVATION

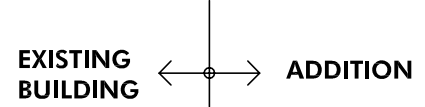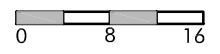


**DWIREE HALL** University of Colorado at Colorado Springs


SCHEMATIC DESIGN

02.09.06

ROOT ROSENMAN ARCHITECTS

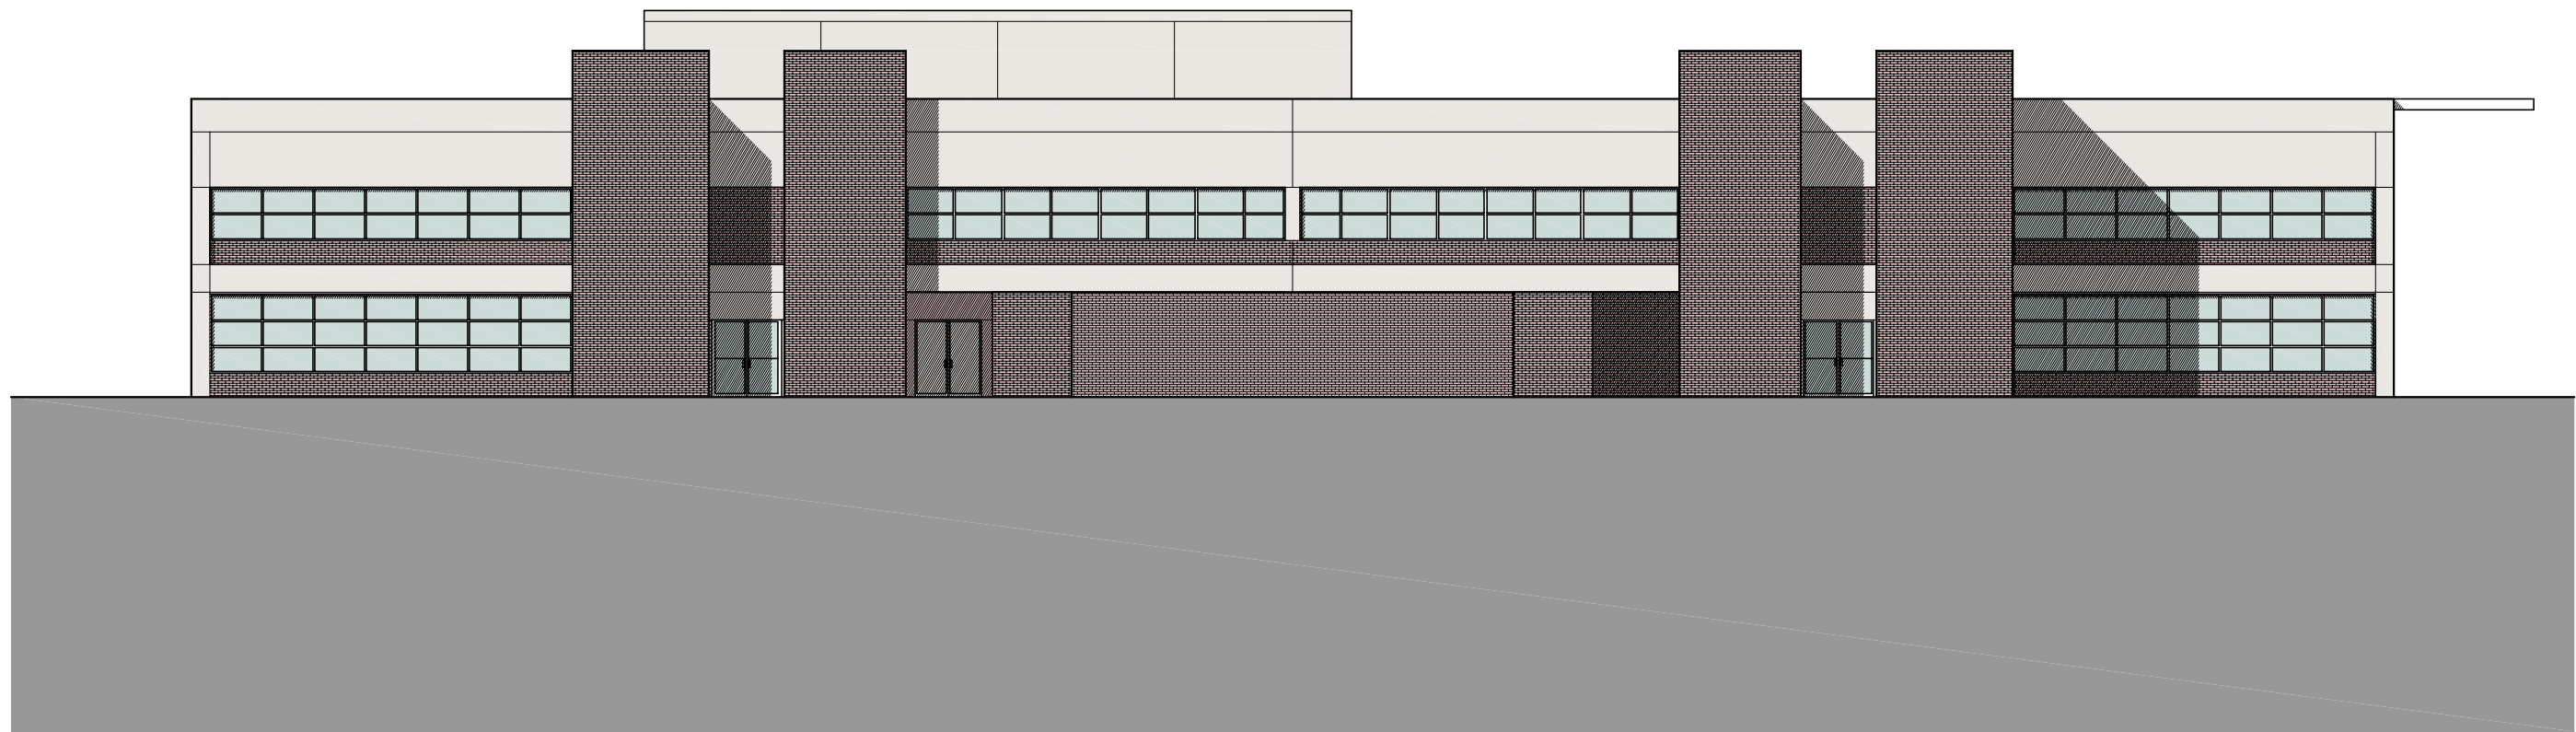


NORTH ELEVATION

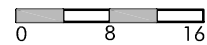

**DWIRE HALL** University of Colorado at Colorado Springs  
SCHEMATIC DESIGN

02.09.06

ROOT ROSENMAN ARCHITECTS

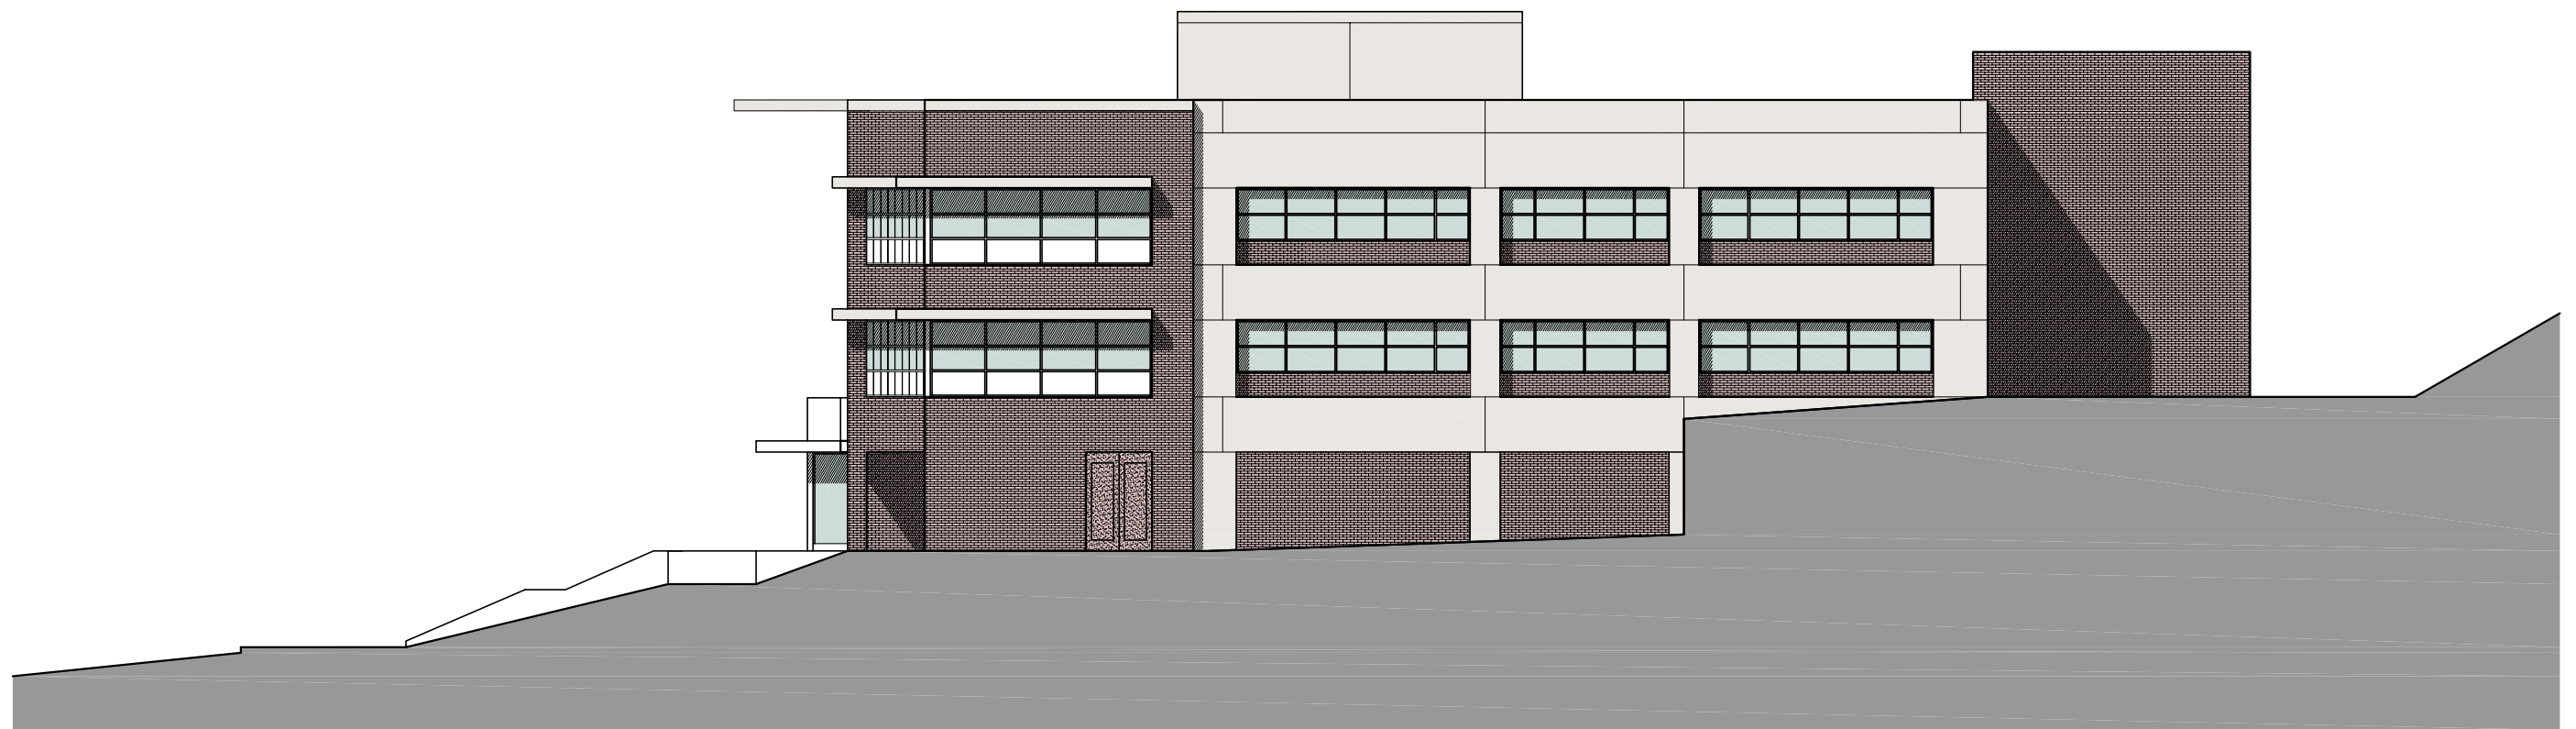

**EAST ELEVATION**



**DWIRE HALL** University of Colorado at Colorado Springs  
SCHEMATIC DESIGN

02.09.06

ROOT ROSENMAN ARCHITECTS