


MAIN LEVEL 1

NORTH

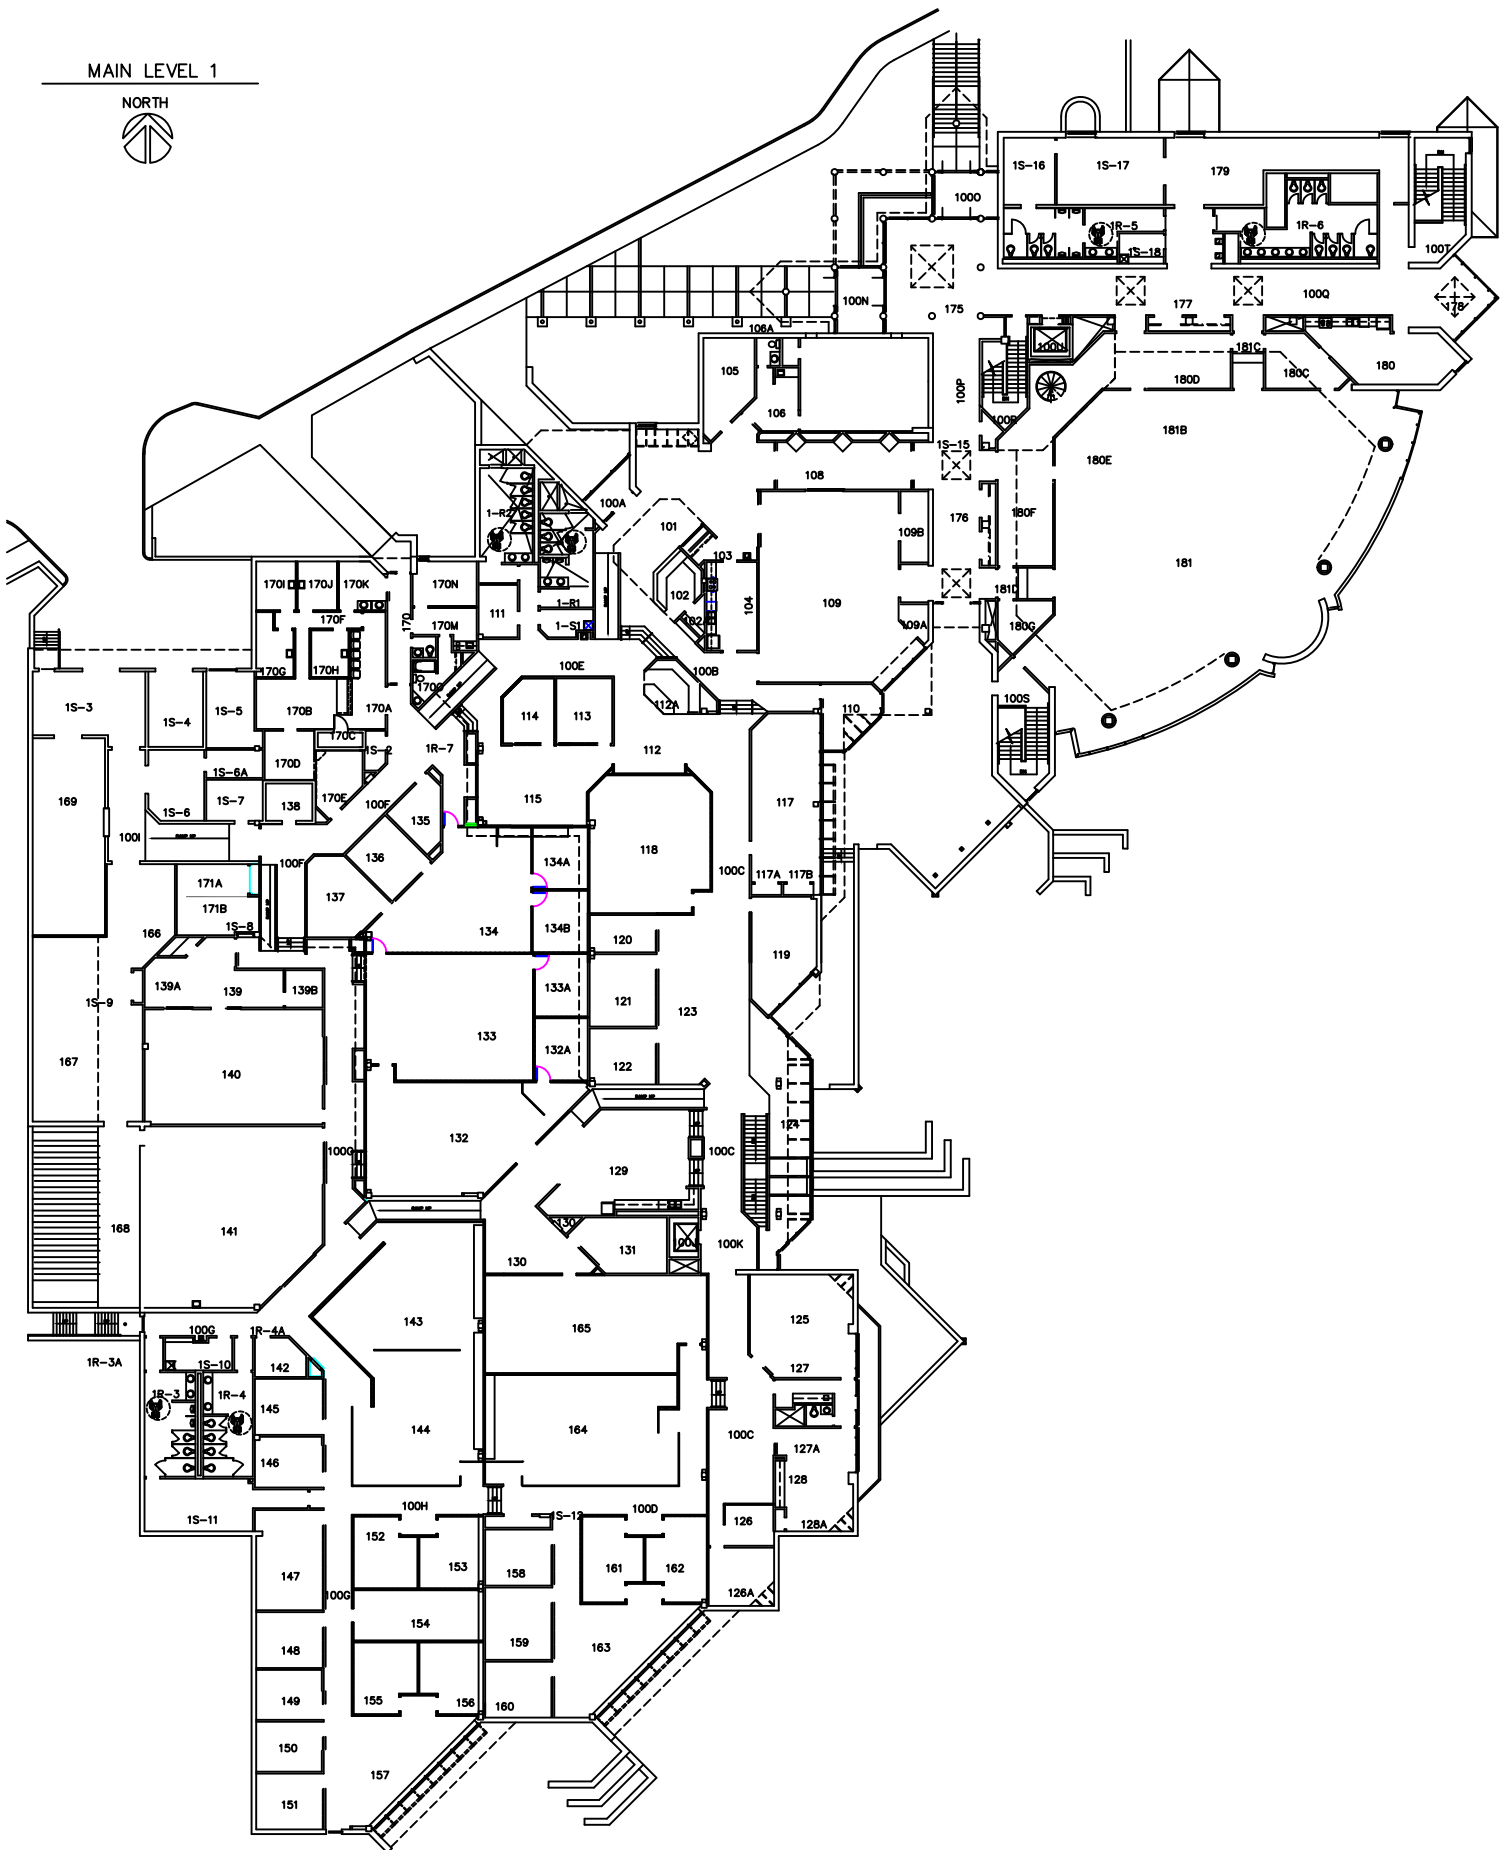

University Hall

Facilities Services Department

FIRST FLOOR

Not to Scale