

**DWIRE HALL
Renovation and
Technology Upgrade**

OWNER
University of Colorado
Colorado Springs
Campus Services
1420 Austin Bluffs Parkway
Colorado Springs, CO 80918

ROOT-ROSENMAN ARCHITECTS

2170 EAST 17TH AVENUE
DENVER, CO 80206
v 303.832.1712
f 303.832.1713


STRUCTURAL ENGINEER
MARTIN/MARTIN
CONSULTING ENGINEERS
12499 WEST COLFAX AVENUE
LAKEWOOD, CO 80015
v 303.431.6100
f 303.431.6866

MECHANICAL/ELECTRICAL ENGINEER
CAYOR, RUMA, & ASSOCIATES, PC
1550 DOVER STREET
SUITE 2
LAKEWOOD, CO 80215
v 303.232.6200
f 303.233.3701

TECHNOLOGY
RIMROCK GROUP, INC
2760 BRIMMINGTON PARKWAY
SUITE 220
COLORADO SPRINGS, CO 80920
v 719.533.1112
f 719.533.1113

LANDSCAPE ARCHITECT
PARIS & GARDENS LLC
4309 WEST 44TH AVE.
DENVER, CO 80212
v 303.455.3779
f 303.455.8140

CM/GC
MUNN CONSTRUCTION INC.
925 ELKTON DRIVE
COLORADO SPRINGS, CO 80949
v 719.599.7710
f 719.599.4744

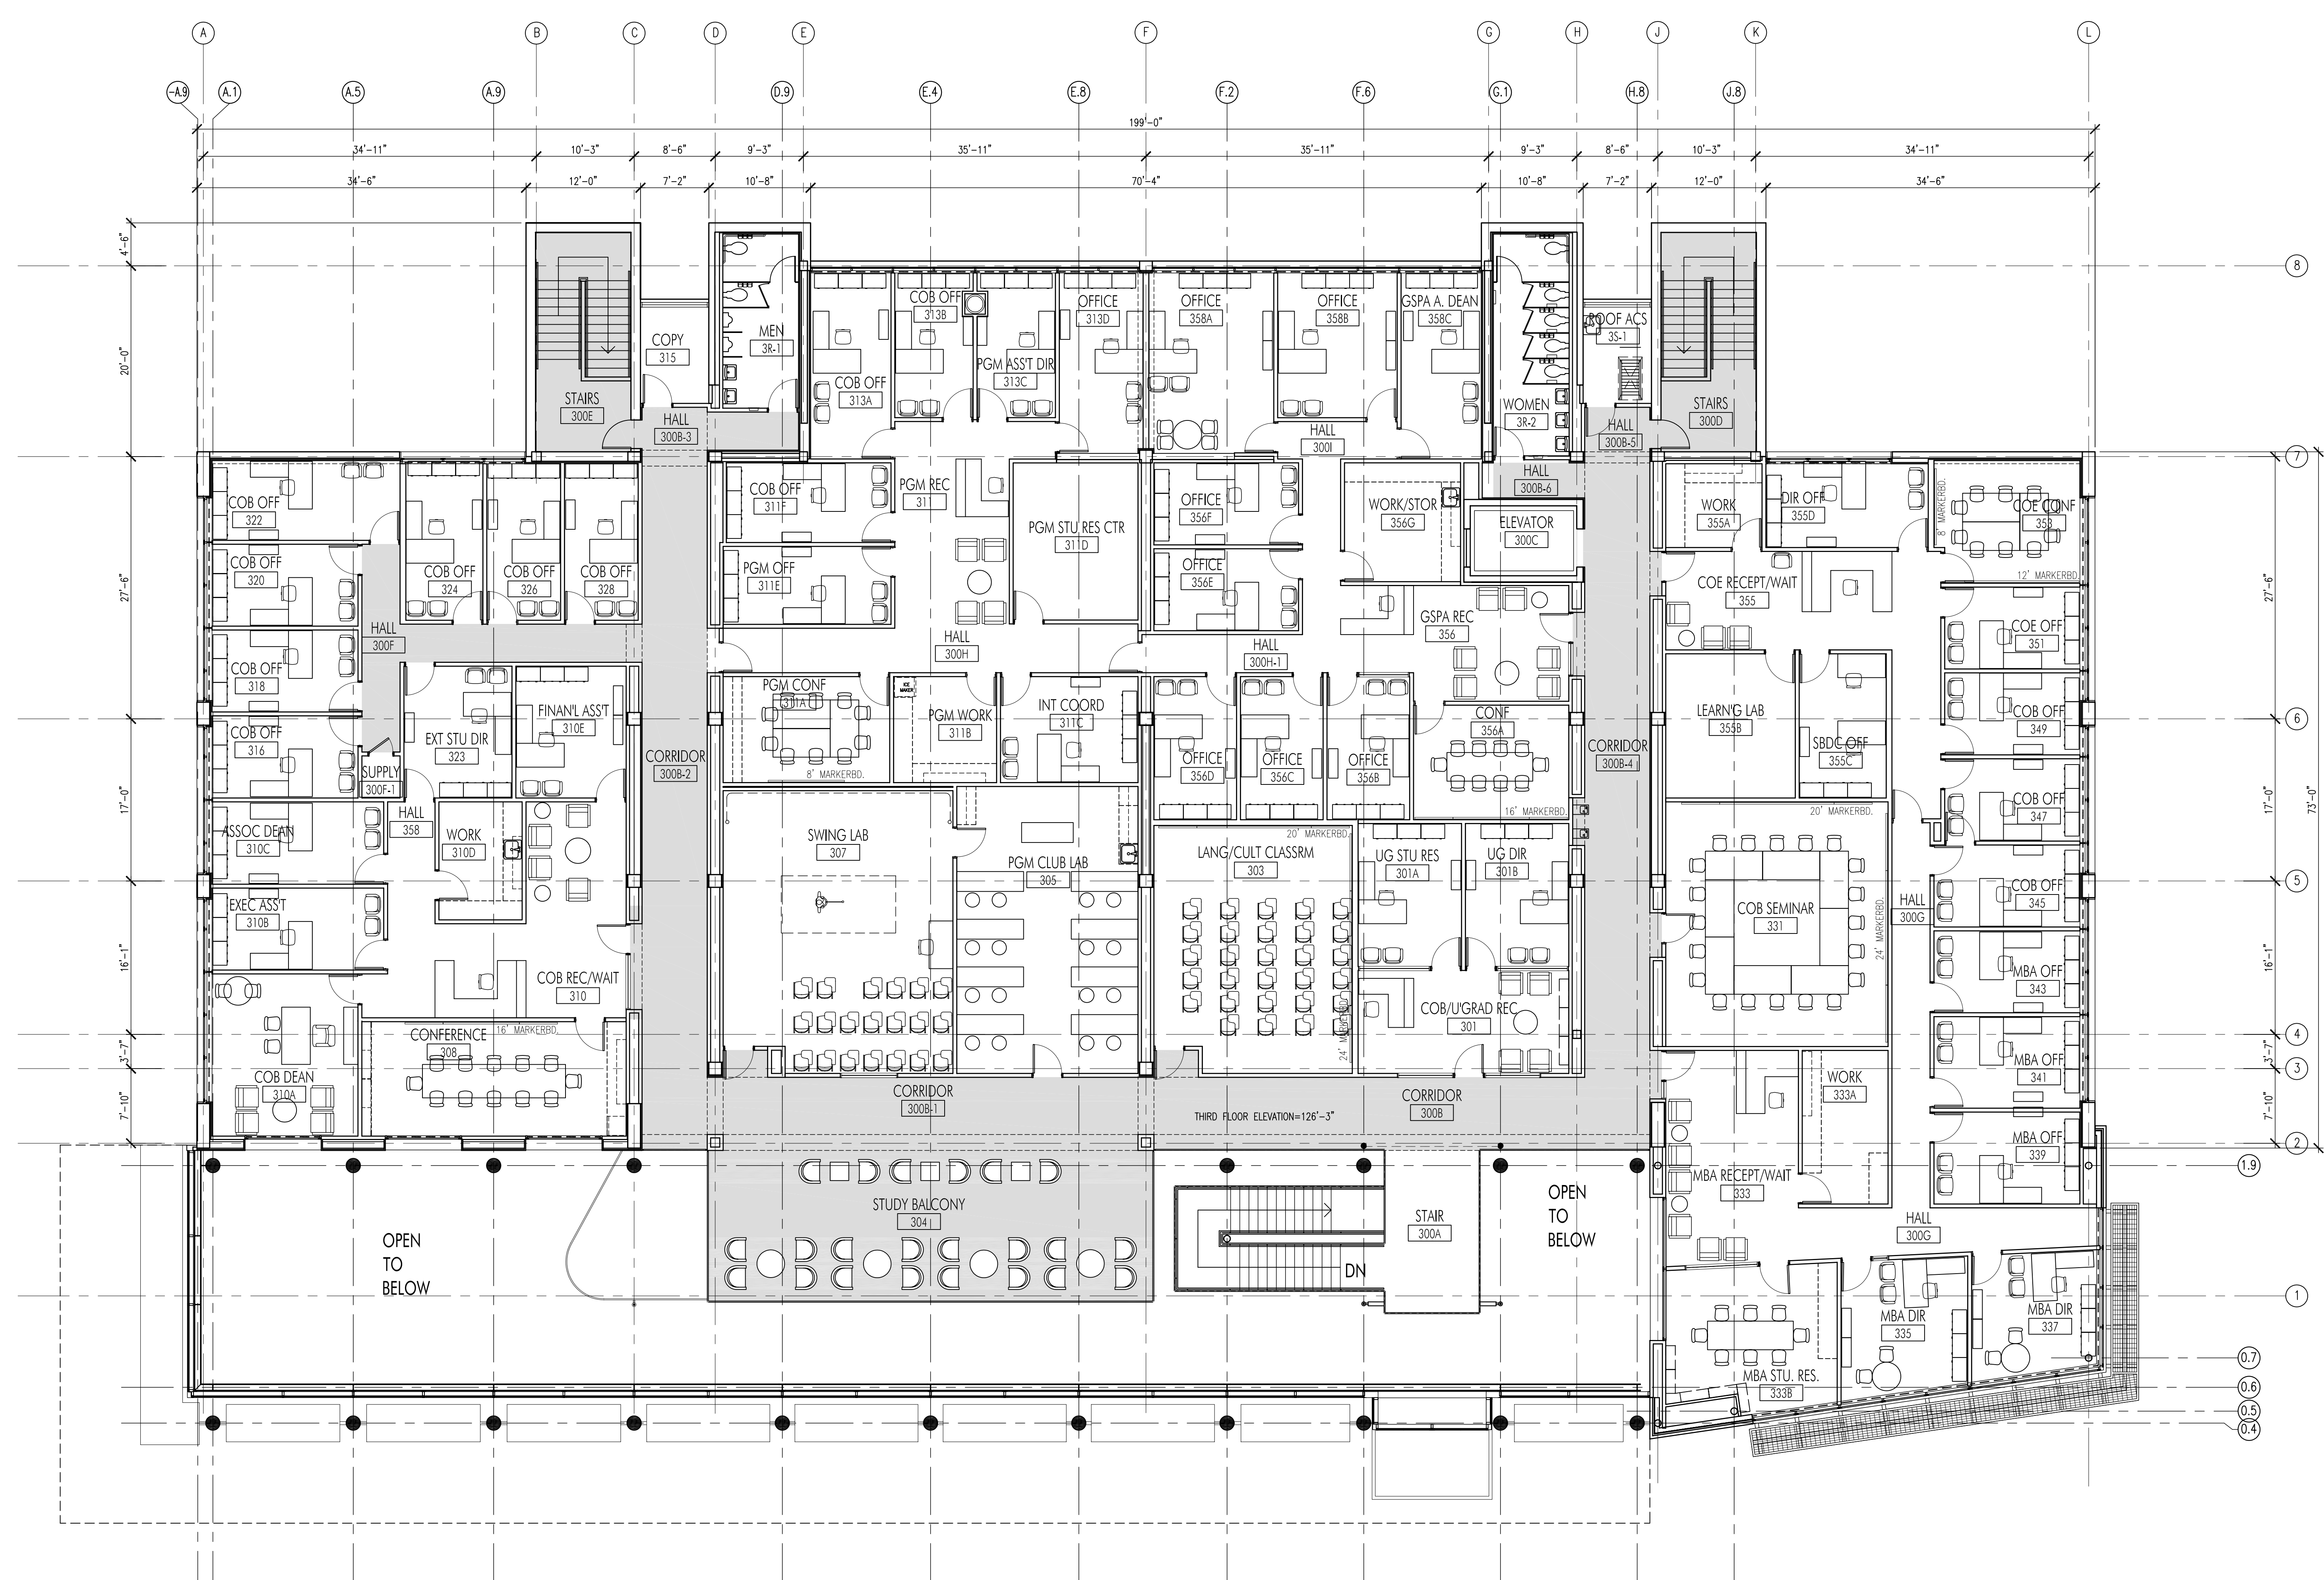

1 THIRD FLOOR FURNITURE PLAN
1/8" = 1' - 0"

ARCHITECT/ENGINEER STAMP

PHASE
CONTRACT DOCUMENTS

REVISIONS
1. 11/29/06
2.
3.
4.
5.

SHEET TITLE
**THIRD FLOOR
FURNITURE PLAN**

DATE
July 20, 2006
SHEET NUMBER