




TRW CS-3
 3650 north nevada avenue
 colorado springs, colorado 80907

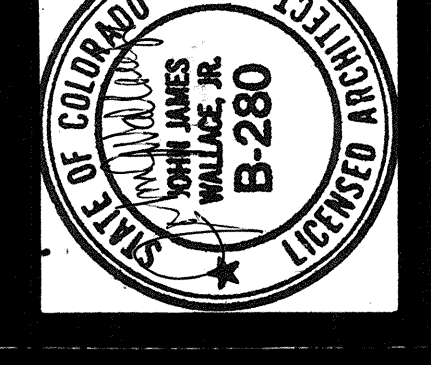


John James Wallace & associates
 architects
 102 north cascade avenue, 300
 colorado springs, colorado 80903
 telephone 303-632-2623

drawing title:
 CHILLER & BOILER
 PIPING SCHEMATICS

drawn: D.R.M., S.C.
checked: D.R.M.
issued: [Signature]
revised: [Signature]

jjwa 7904
 drawing **m-4** of 6

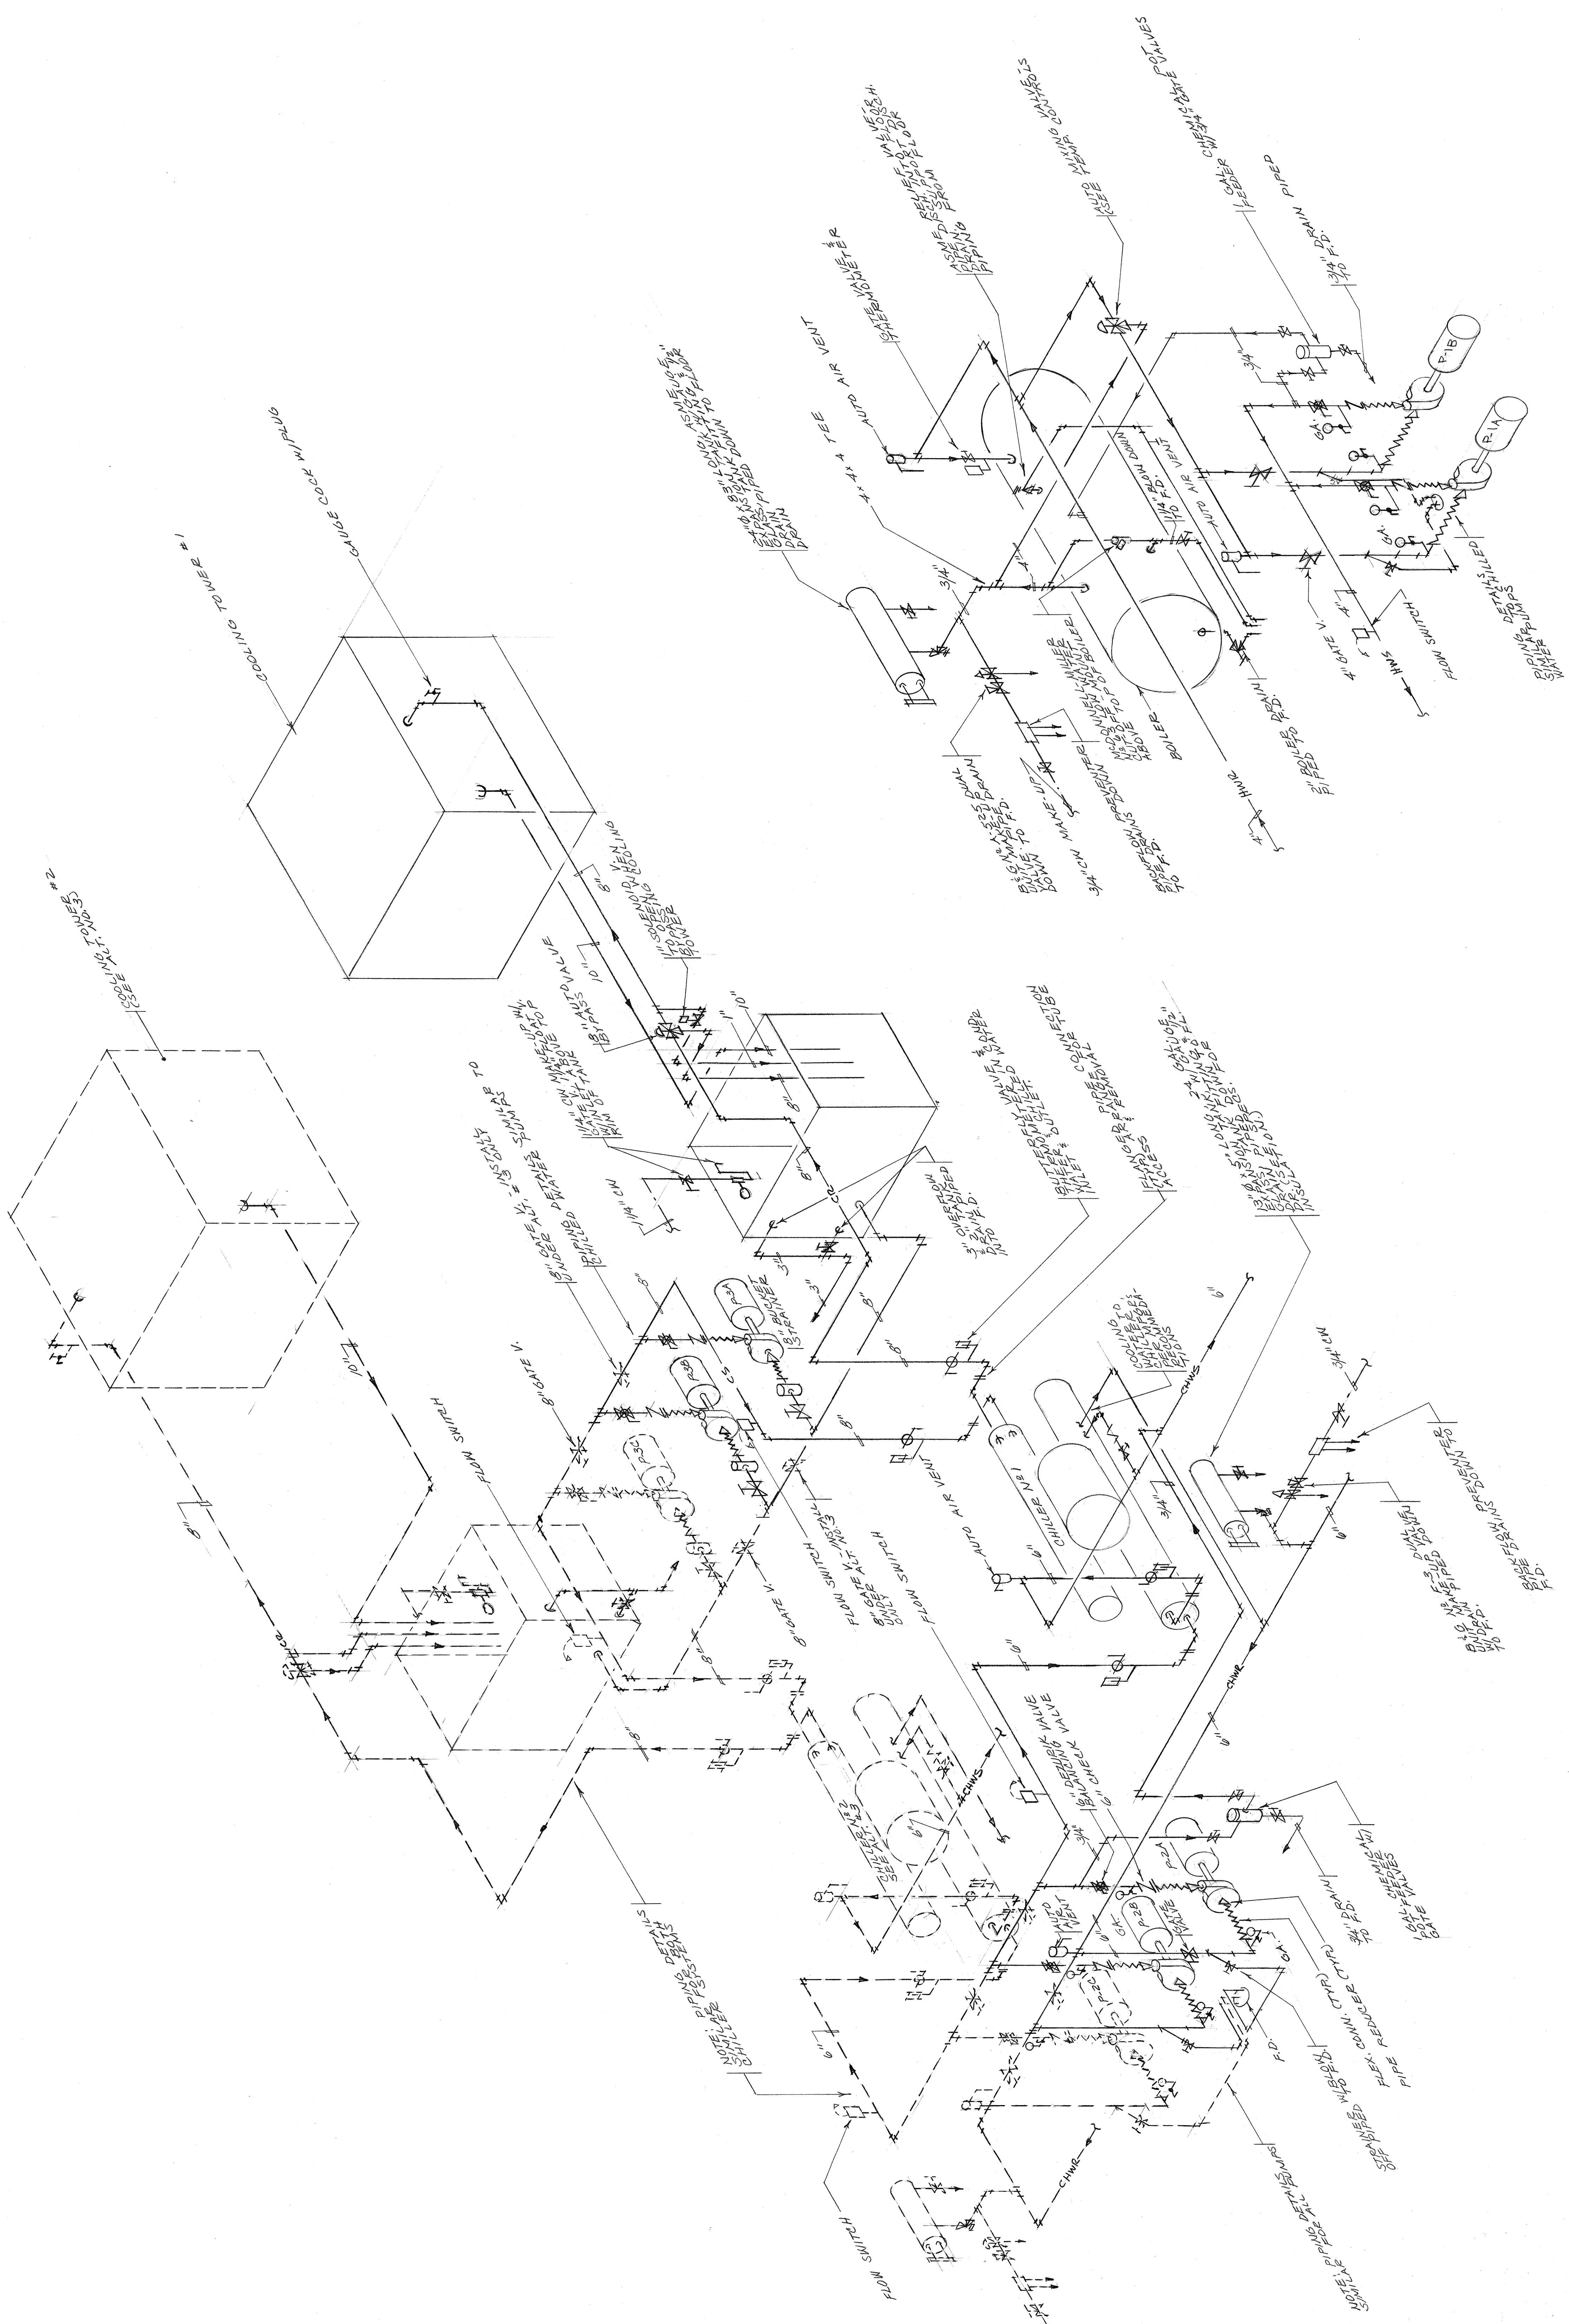

CHILLER PIPING SCHEMATIC
 NO SCALE

BOILER PIPING SCHEMATIC
 NO SCALE